


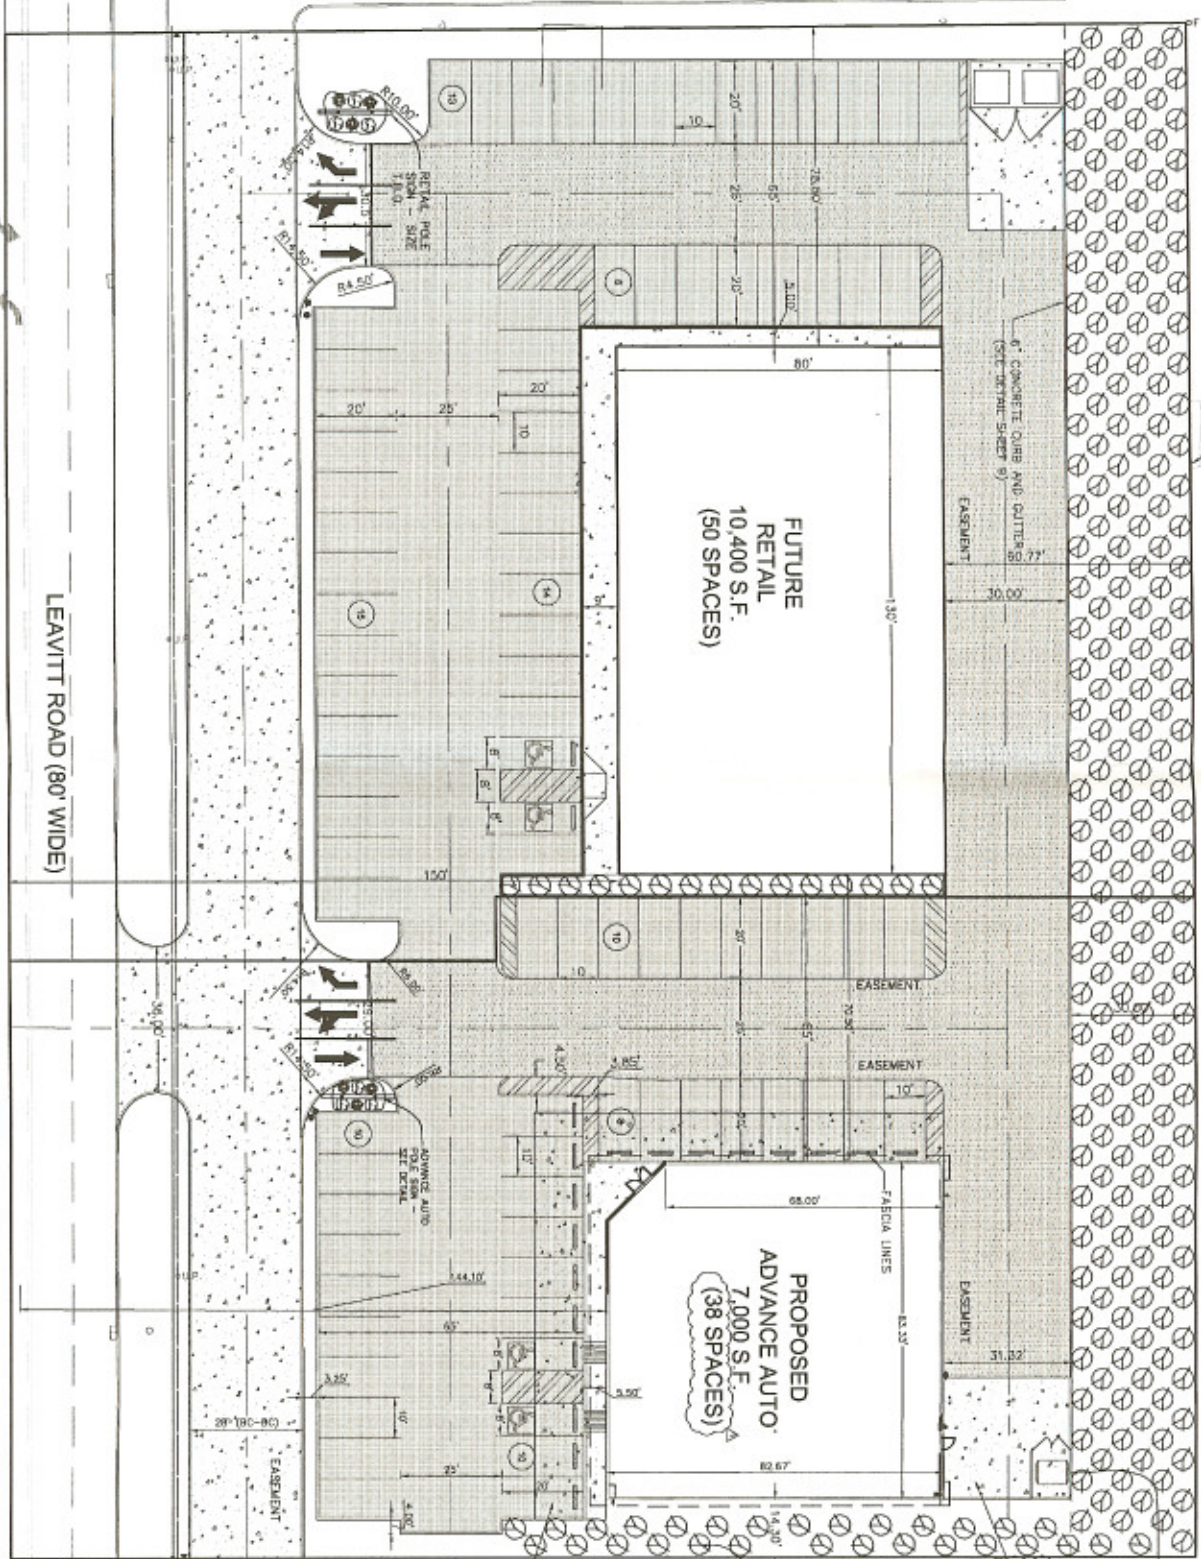

SIX ROWS (6' H.)
EVERGREENS
STAGGERED 5' O.C.



- 5. ALL FINISHES SHALL BE 1\"/>

48 BUSINESS HOURS
BEFORE YOU DIG
CALL O.U.P.S.
1-800-362-7764

BENCHMARK:
TOP NUT HYDRANT
ELEV.=854.65



SCALE: 1" = 20 FEET
DATE: 11/09/05

BY: [Signature]
CHECKED: [Signature]
DATE: 11/09/05

PROJECT: WXZ DEVELOPMENT, INC.
ADVANCE AUTO PARTS
LAYOUT PLAN

CITY OF AMHERST
LORAIN COUNTY, OHIO

ATWELL-HICK
Engineering • Surveying • Planning • Environmental • Water
888 850 4200
www.atwell-hicks.com
MICHIGAN ILLINOIS OHIO FLORIDA